




South-West Elevation 1:100

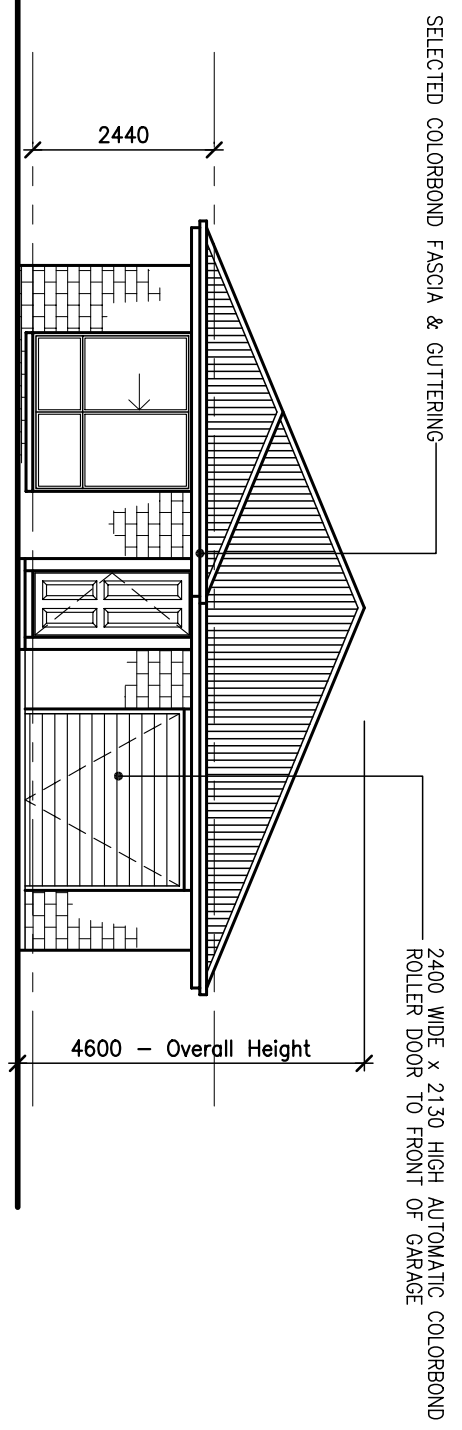

South-East Elevation 1:100

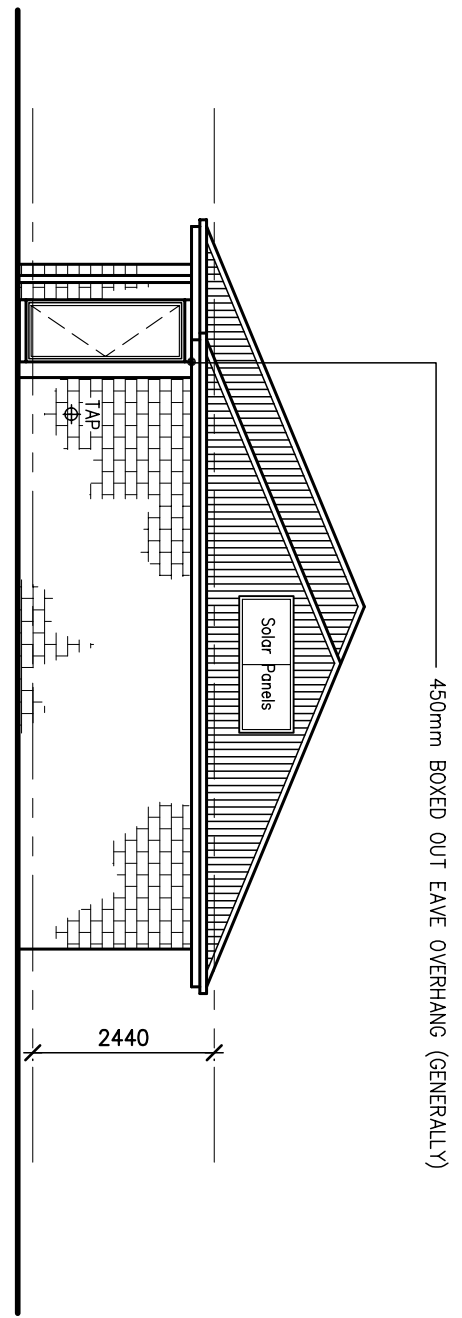


North-West Elevation 1:100

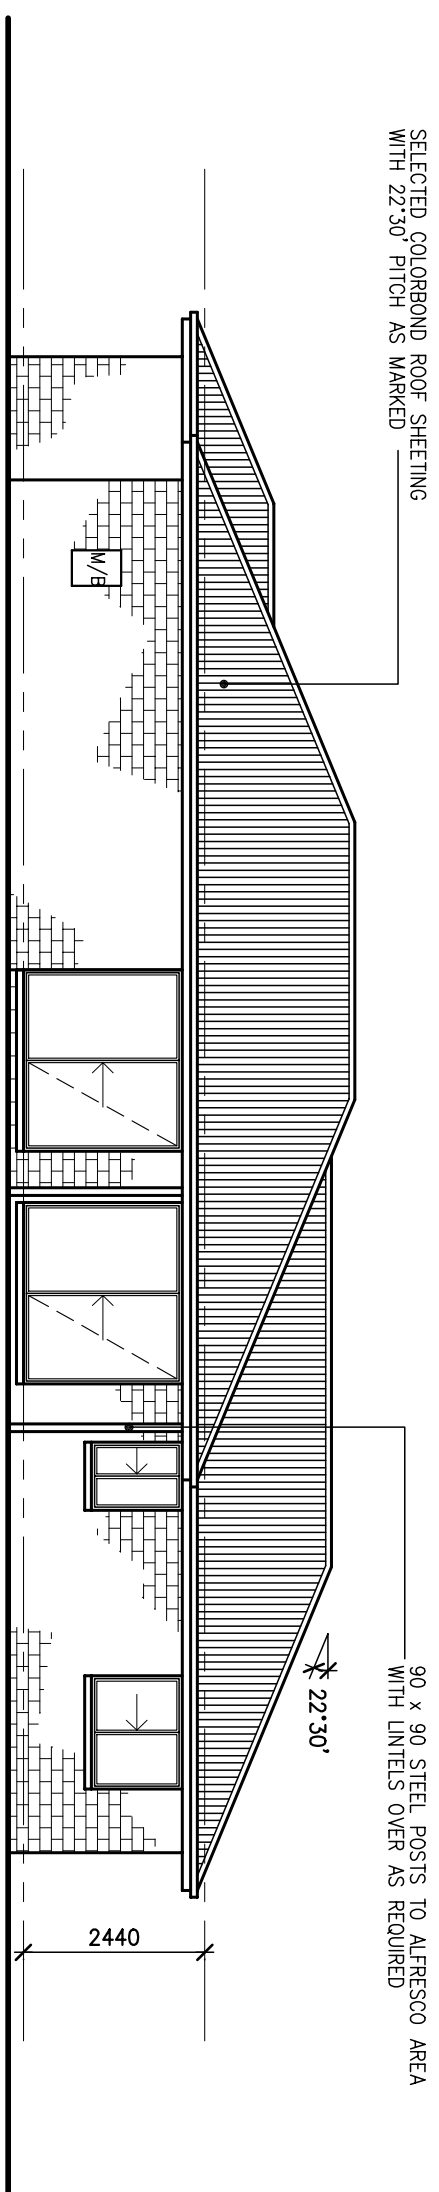

North-East Elevation 1:100


THIS IS SHEET ___ OF ___
 DRAWINGS REFERRED TO IN THE
 CONTRACT
 DATED: _____
 BUILDER: _____
 PROPRIETOR: _____

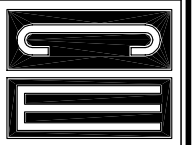

Craig Wight
 Building Design & Drafting Services
 Ph: 0415 147 010
 Registered Building Practitioner - DP AD 36750

COPYRIGHT
 ©
 DO NOT SCALE
 THESE DRAWINGS

G.J Gardner. HOMES
 85 Macarthur Street, Sale VIC 3850
 Office: (03) 5143 1499 Fax: (03) 5143 1422
 www.gjgardner.com.au

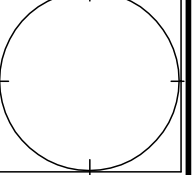

Scott Morris
 Proposed Residence
 At: Lot 3 Timbarra Drive, Bairnsdole

DRAWN: C.A.W	DWG. No. 120206
CHECKED: G.J.P	SHEET: 2 of 6
SCALE: As Shown	
DATE: 23rd Feb. 2012	