
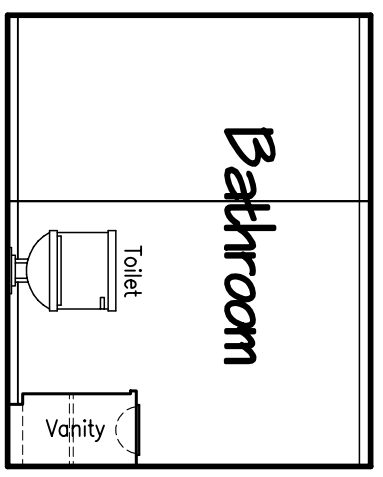
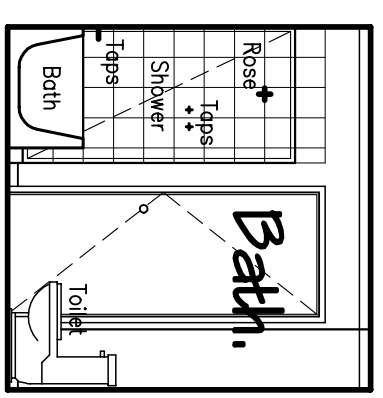
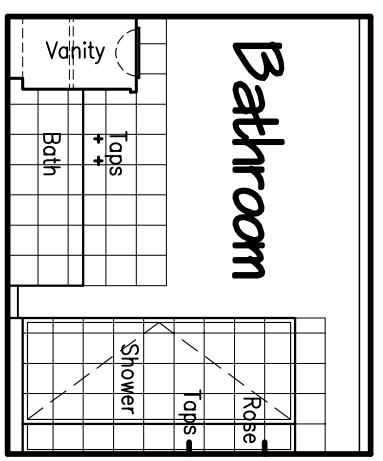
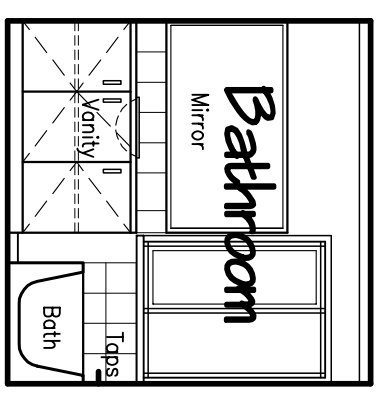






Typical Linen & Robe Internal Elevations 1:50

Ensuite Internal Elevations 1:50

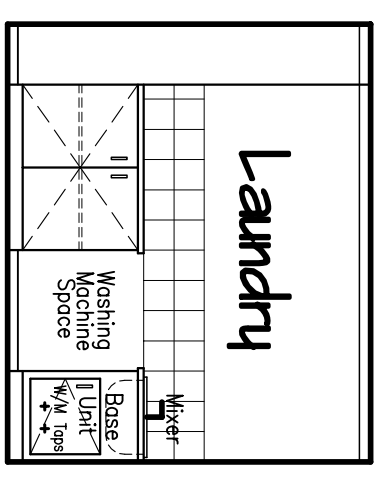


Laundry Internal Elevation 1:50

Bathroom Internal Elevations 1:50

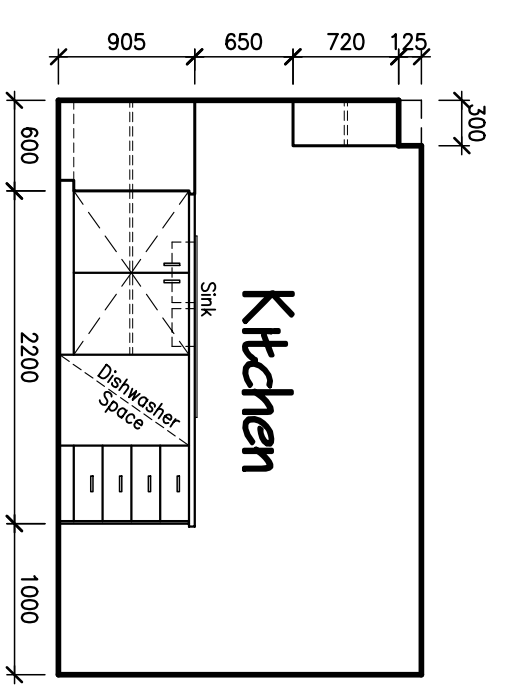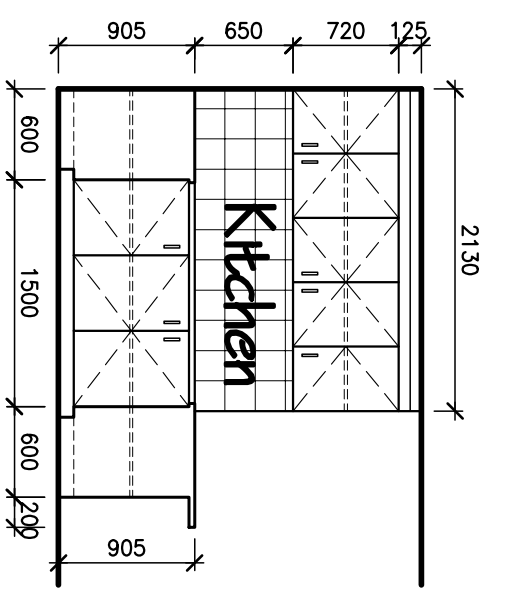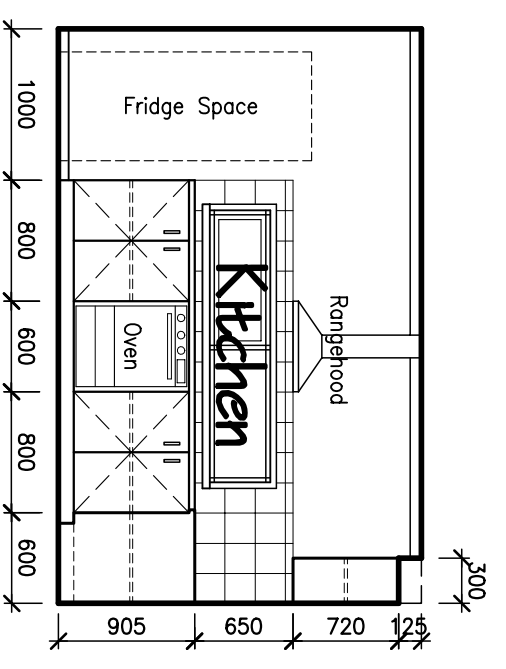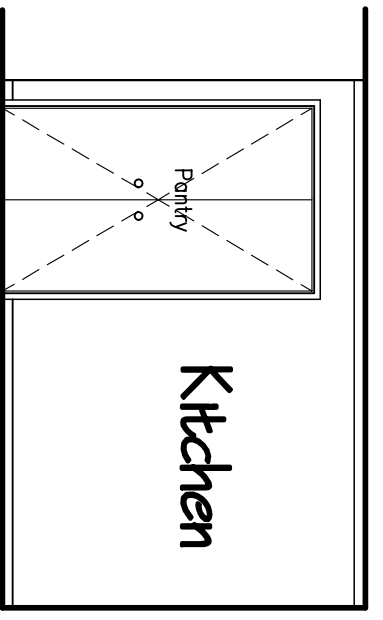

Kitchen Internal Elevations 1:50


THIS IS SHEET ___ OF ___
DRAWINGS REFERRED TO IN THE
CONTRACT
DATED: _____
BUILDER: _____
PROPRIETOR: _____

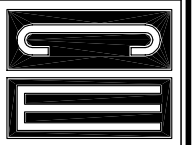

Craig Wight
Building Design & Drafting Services
Ph: 0415 147 010
Registered Building Practitioner - DP AD 36750

COPYRIGHT
DO NOT SCALE
THESE DRAWINGS

G.J Gardner. HOMES
85 Macarthur Street, Sale VIC 3850
Office: (03) 5143 1499 Fax: (03) 5143 1422
www.gjgardner.com.au

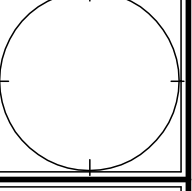

Scott Morris
Proposed Residence
At: Lot 3 Timbarra Drive, Bairnsdole

DRAWN: C.A.W	DWG. No. 120206
CHECKED: G.J.P	SHEET: 4 of 6
SCALE: As Shown	
DATE: 23rd Feb. 2012	